


PRESSURE SEWER LEGEND

X	STOP VALVE
⊗	STOP VALVE (NORMALLY CLOSED)
— —	TAPER
⊕	FLUSHING POINT
⊕	TEMPORARY FLUSHING POINT
— —	PROPERTY BOUNDARY KIT
⊕	COLLECTION TANK (STANDARD)
⊕	COLLECTION TANK (WITH 300mm RISER)
⊕	COLLECTION TANK (WITH 2x300mm RISERS)
⊕	CONTROL/ALARM PANEL
— —	ELECTRICAL CABLES
— —	FLOW METER
— —	AIR VALVE
⊕	PRESSURE MONITORING POINT
⊕	REMOTE MONITORED PRESSURE TRANSDUCER
— —	VERTICAL DEFLECTION

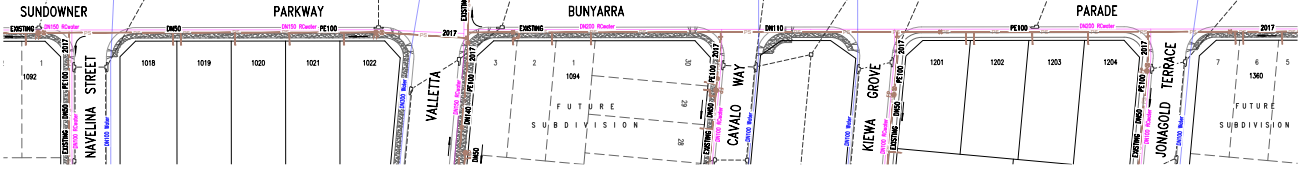

⊕ EXIST FOR PNEUMAT SUBSTATION 275 M


⊕ DENOTES LAY MAIN UNDER SERVICE

⊕ DENOTES LAY MAIN OVER SERVICE

⊕ DENOTES LATERAL INSTALLED ON EXISTING SEWER

⊕ DENOTES TAPPING SADDLE UTILISED FOR LATERAL


⊕ DENOTES TEE INSERTED ON EXISTING MAIN, NEAREST S.V. TO BE ISOLATED TO FACILITATE CONNECTION.

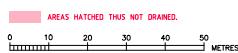

ROSE ATKINS RIMMER (Infrastructure) Pty. Ltd.
 142 SUNSHINE ROAD, BLACKTOWN
 NSW 2148
 PHONE: (02) 9633 6200 FAX: (02) 9633 6299

PRESSURE SEWER DETAIL PLAN 2				SHEET 5 OF 12	
1:500	A1/D	1:500	A1/D	1:500	A1/D

4/23645/B1A

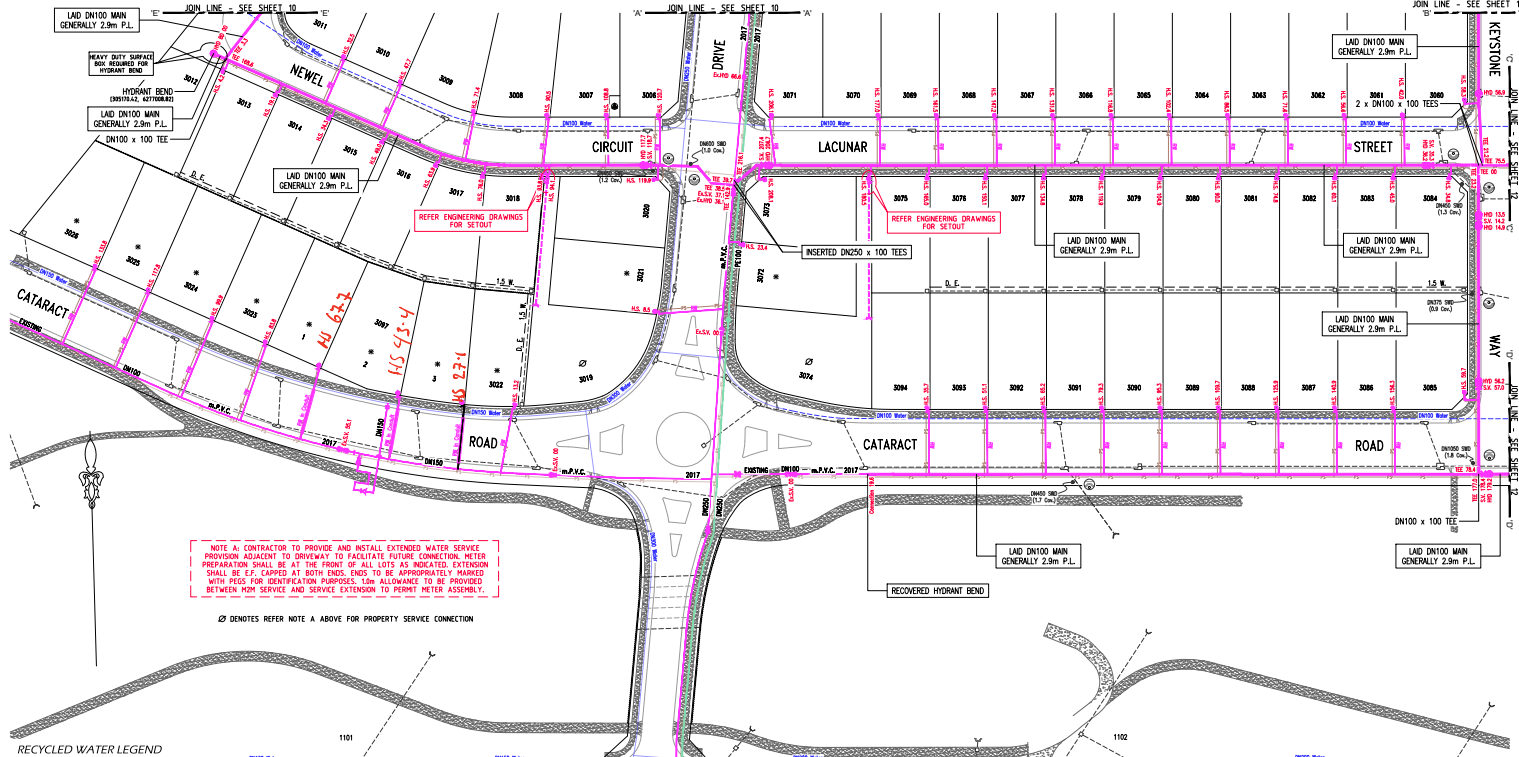


NOTE AS CONTRACTOR TO PROVIDE AND INSTALL EXTENDED WATER SERVICE PROVISION ADJACENT TO DRIVEWAY TO FACILITATE FUTURE CONNECTOR. METER PREPARATION SHALL BE AT THE FRONT OF ALL LOTS AS INDICATED. EXTENSION SHALL BE E.P. CAPPED AT BOTH ENDS. ENDS TO BE APPROPRIATELY MARKED WITH PEGS FOR IDENTIFICATION PURPOSES. 10m ALLOWANCE TO BE PROVIDED BETWEEN MAIN SERVICE AND SERVICE EXTENSION TO FRONT METER ASSEMBLY.

⊙ DENOTES REFER NOTE A ABOVE FOR PROPERTY SERVICE CONNECTION

RECYCLED WATER LEGEND

- PROPOSED MAIN (PRESSURE ZONE 0)
- PROPOSED PE100 MAIN (PRESSURE ZONE 2)
- PROPOSED MAIN (PRESSURE ZONE 2)
- EXISTING MAIN
- FUTURE MAIN
- + STOP VALVE
- + STOP VALVE (NORMALLY CLOSED)
- + STOP VALVE (BYPASS)
- + REFLEX VALVE
- + HYDRANT
- + CONTROL VALVE (HYDRANT)
- + TAPER
- + WATER SERVICE CONNECTION
- + FLOW METER
- + AIR VALVE
- + VERTICAL DEFLECTION
- + REMOTE MONITORED PRESSURE TRANSDUCER
- + FUTURE PROPERTY SERVICE

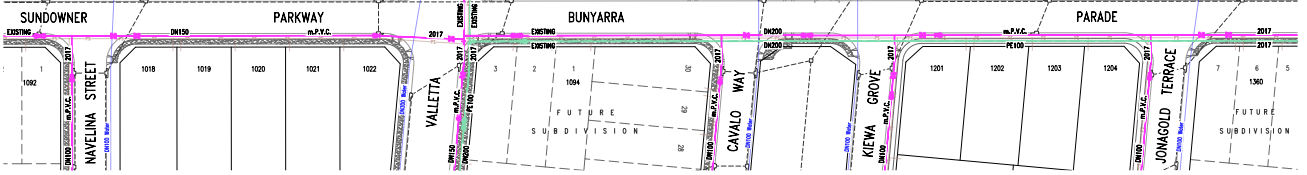


⊙ EXIST FOR PENDANT SUBSTATION 275 W

⊙ DENOTES LAY MAIN UNDER SERVICE

⊙ DENOTES LAY MAIN OVER SERVICE

⊙ DENOTES PROPERTY SERVICE CONNECTION INSTALLED ON EXISTING MAIN

 

ROSE ATKINS RIMMER (Infrastructure) Pty. Ltd.
 1/2 SUNSHINE ROAD, BLACKTOWN
 NSW 2148
 PHONE: 02 9633 2200 FAX: 02 9633 2299

Box Hill Water

RECYCLED WATER DETAIL PLAN 2

SHEET 11 OF 12

4/23645/B1A