



STAGE 1 - INSTALLATION BY DEVELOPER

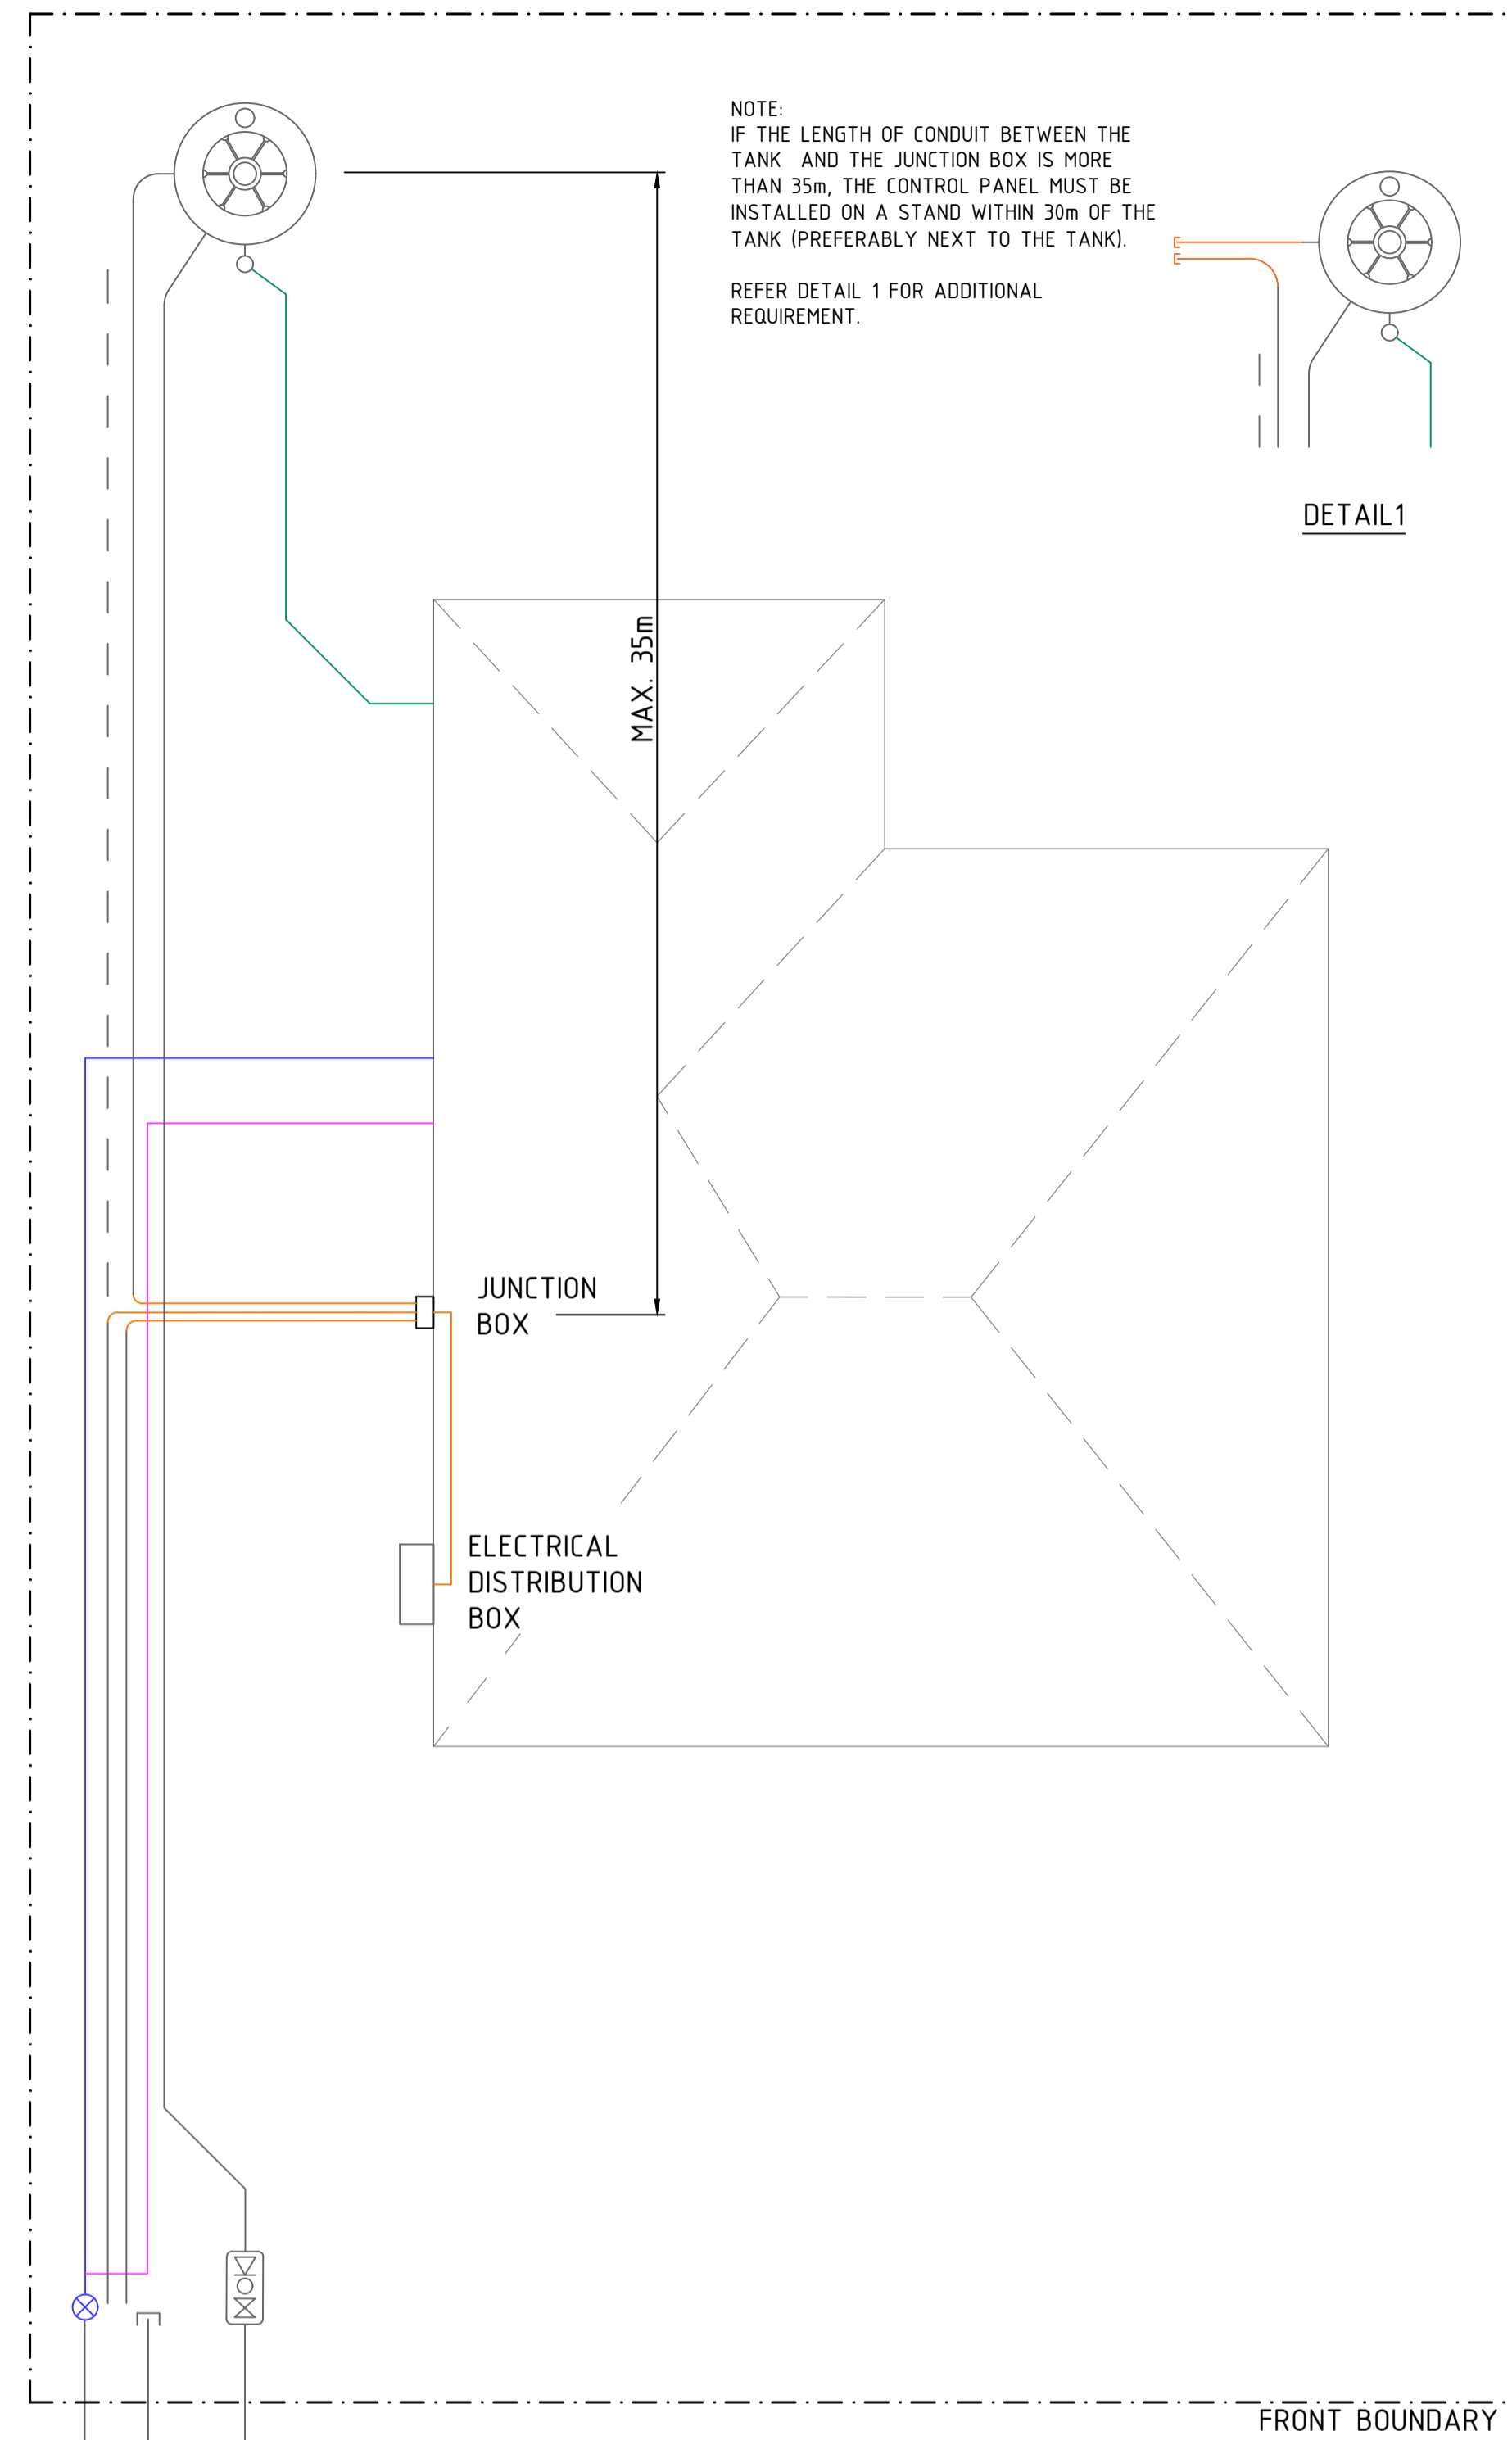

STAGE 2 - INSTALLATION BY BUILDER

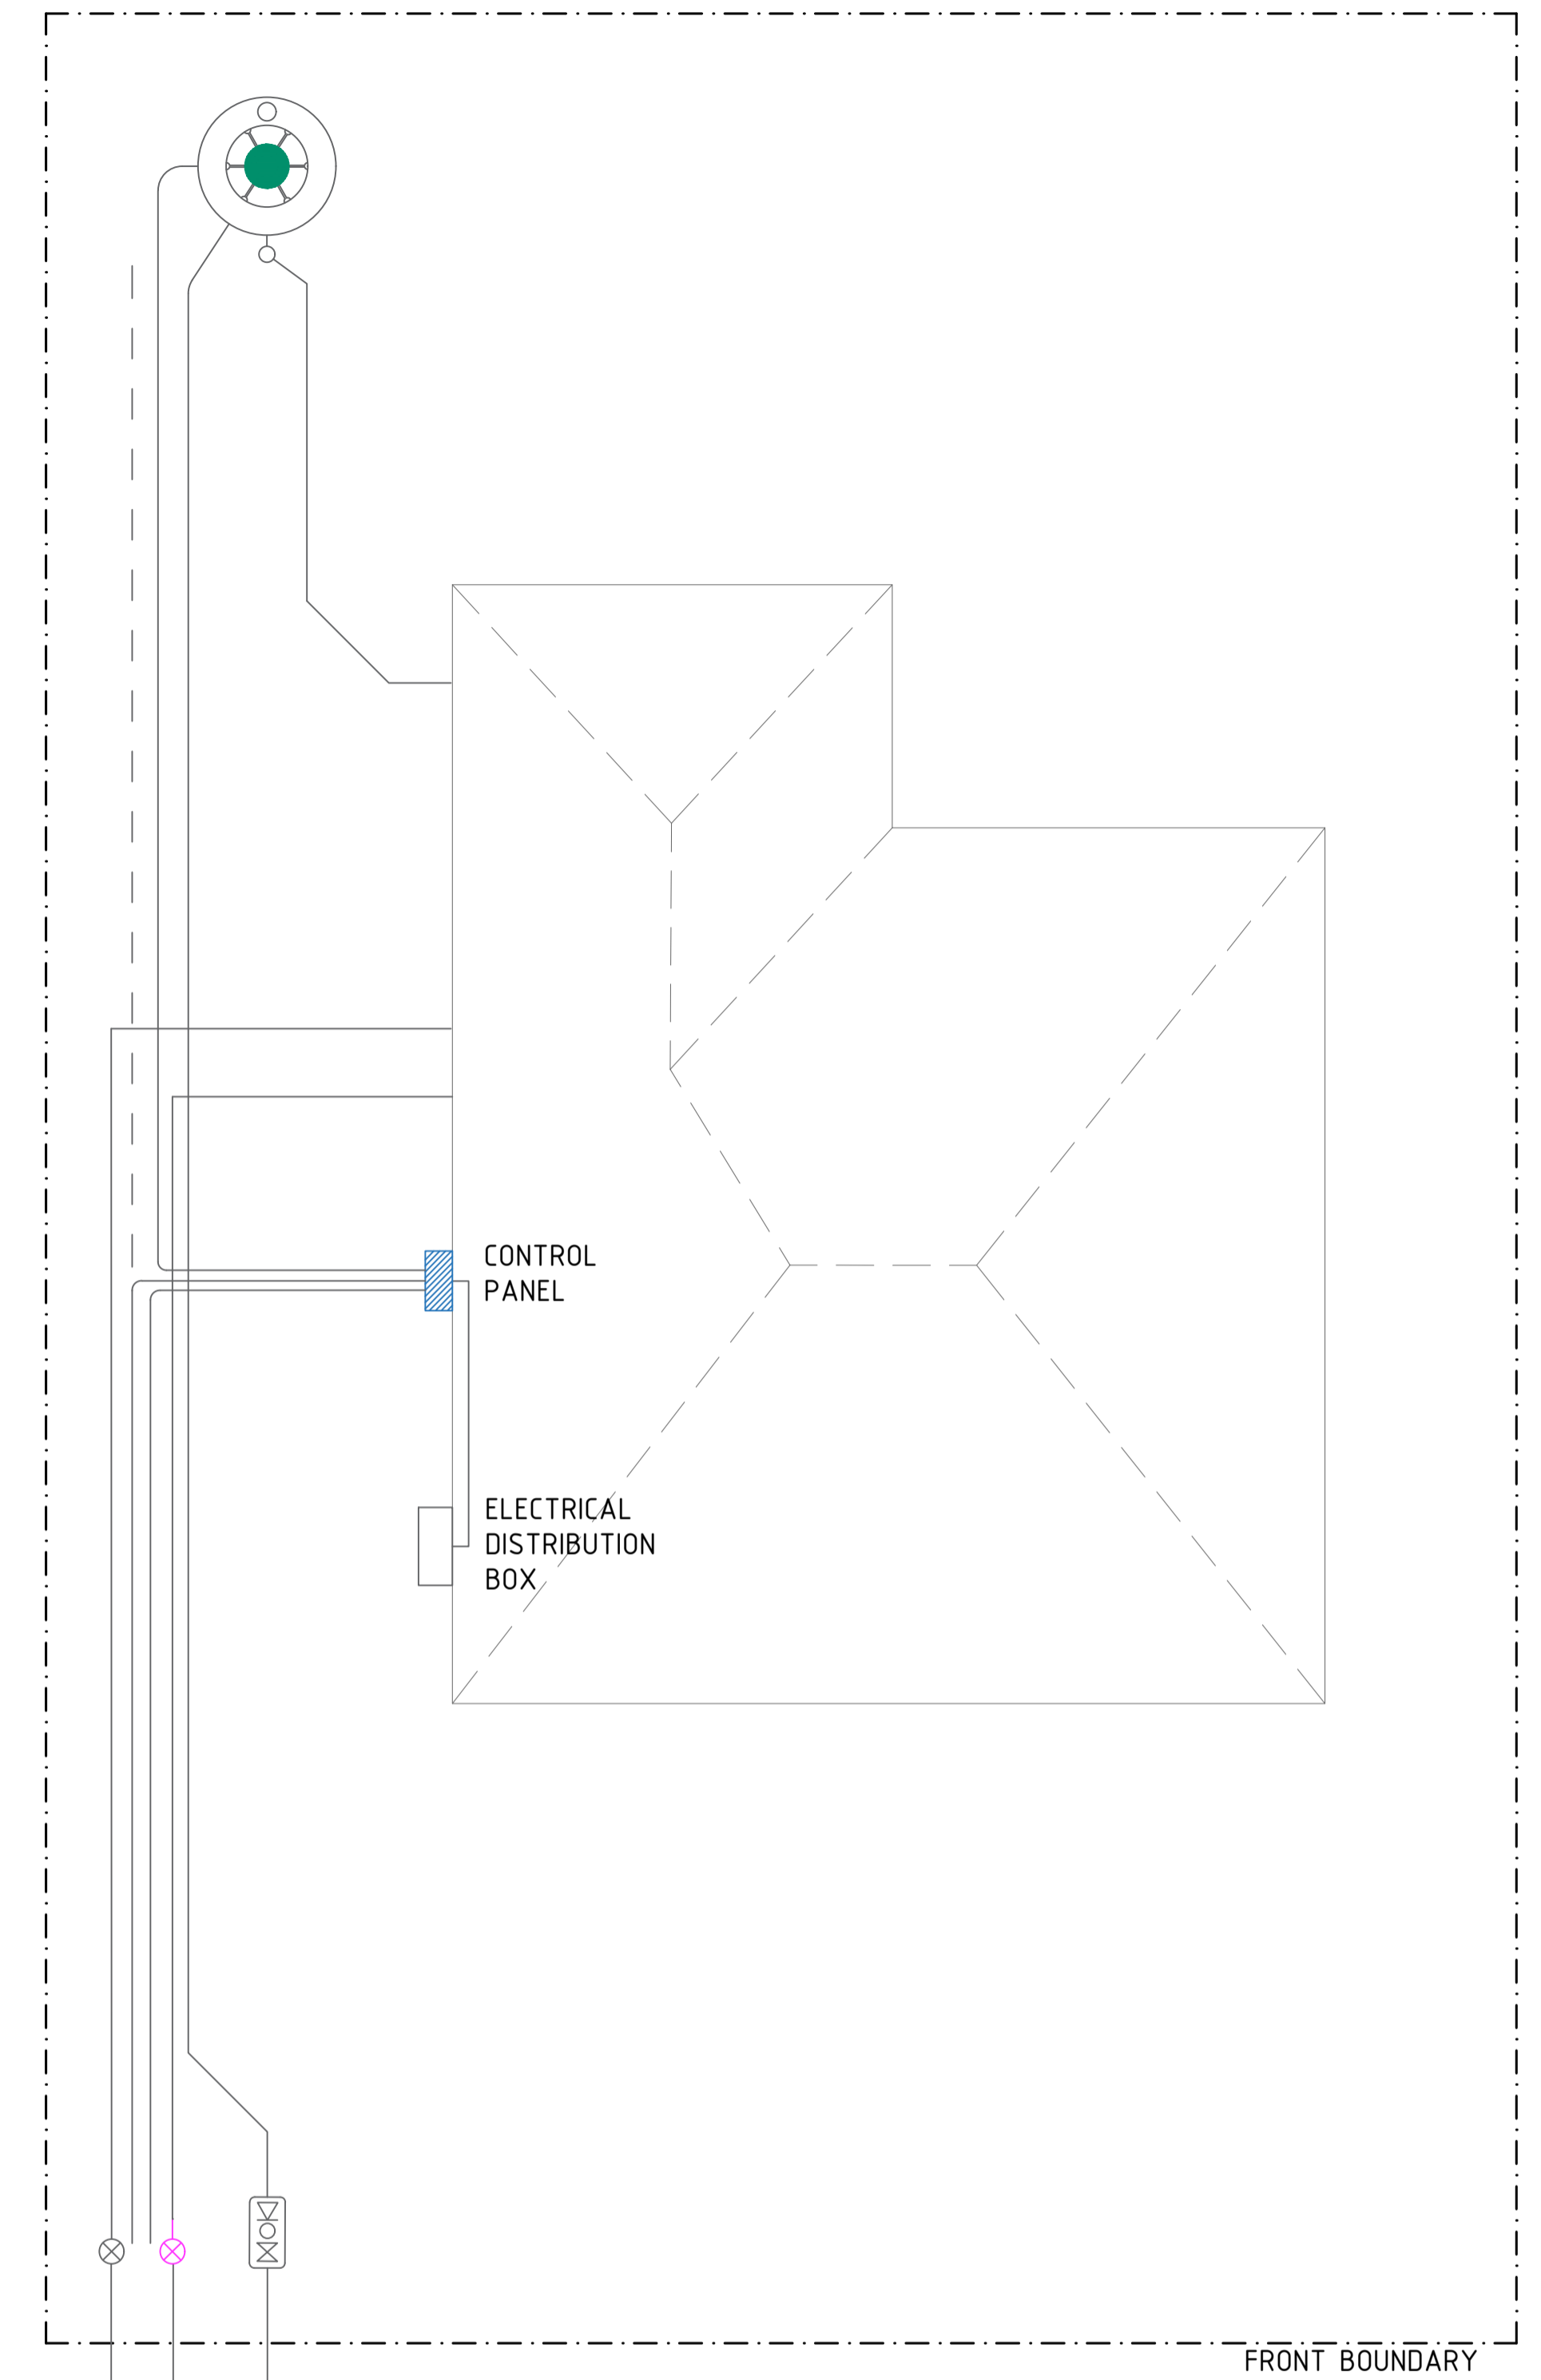

STAGE 3 - INSTALLATION BY FLOW SYSTEMS

LEGEND:

- BOUNDARY KIT
- WASTEWATER COLLECTION TANK
- WASTEWATER GRINDER PUMP
- DRINKING WATER (BLUE) AND RECYCLED WATER (PURPLE) METERS

- DRINKING WATER
- RECYCLED WATER
- SEWER
- ELECTRICAL CONDUIT

SIZE A1

REV	DATE	DESCRIPTION	BY	APPROVED
7	28/09/21	LENGTH OF CONDUIT AMENDED IN STAGE 2 DIAGRAM	KG	NC
6	22/06/21	ALTOGETHER UPDATES	KG	NC
5	12/04/19	REMOVED DMU & REVISED CONDUIT LAYOUT	NC	NC
4	02/08/16	WORDING AND FORMATTING CHANGES AND REMOVED GPO	NC	NC
3	22/03/16	DETAILS AMENDED PER FS COMMENTS	CK	NC
2	15/10/15	GPO POSITION CHANGED AND JUNCTION ADDED	CK	WBG

DESIGNED:	CK
DRAWN:	SR
CHECKED:	RS



DRG TITLE:
INFRASTRUCTURE STAGING DIAGRAM -
TANK IN REAR OF PROPERTY

NOT TO SCALE	REV
DRG No. FSI-1001B-FS	7