




**FIGURE 7**  
 LOT TYPE: TERRACE / ABUTTING LOT  
 - REAR LOADED  
 - LOT SIZE = APPROX 200m<sup>2</sup> to 350m<sup>2</sup>  
 NOTE: PROPERTY AND BUILDING DIMENSIONS ARE INDICATIVE ONLY.

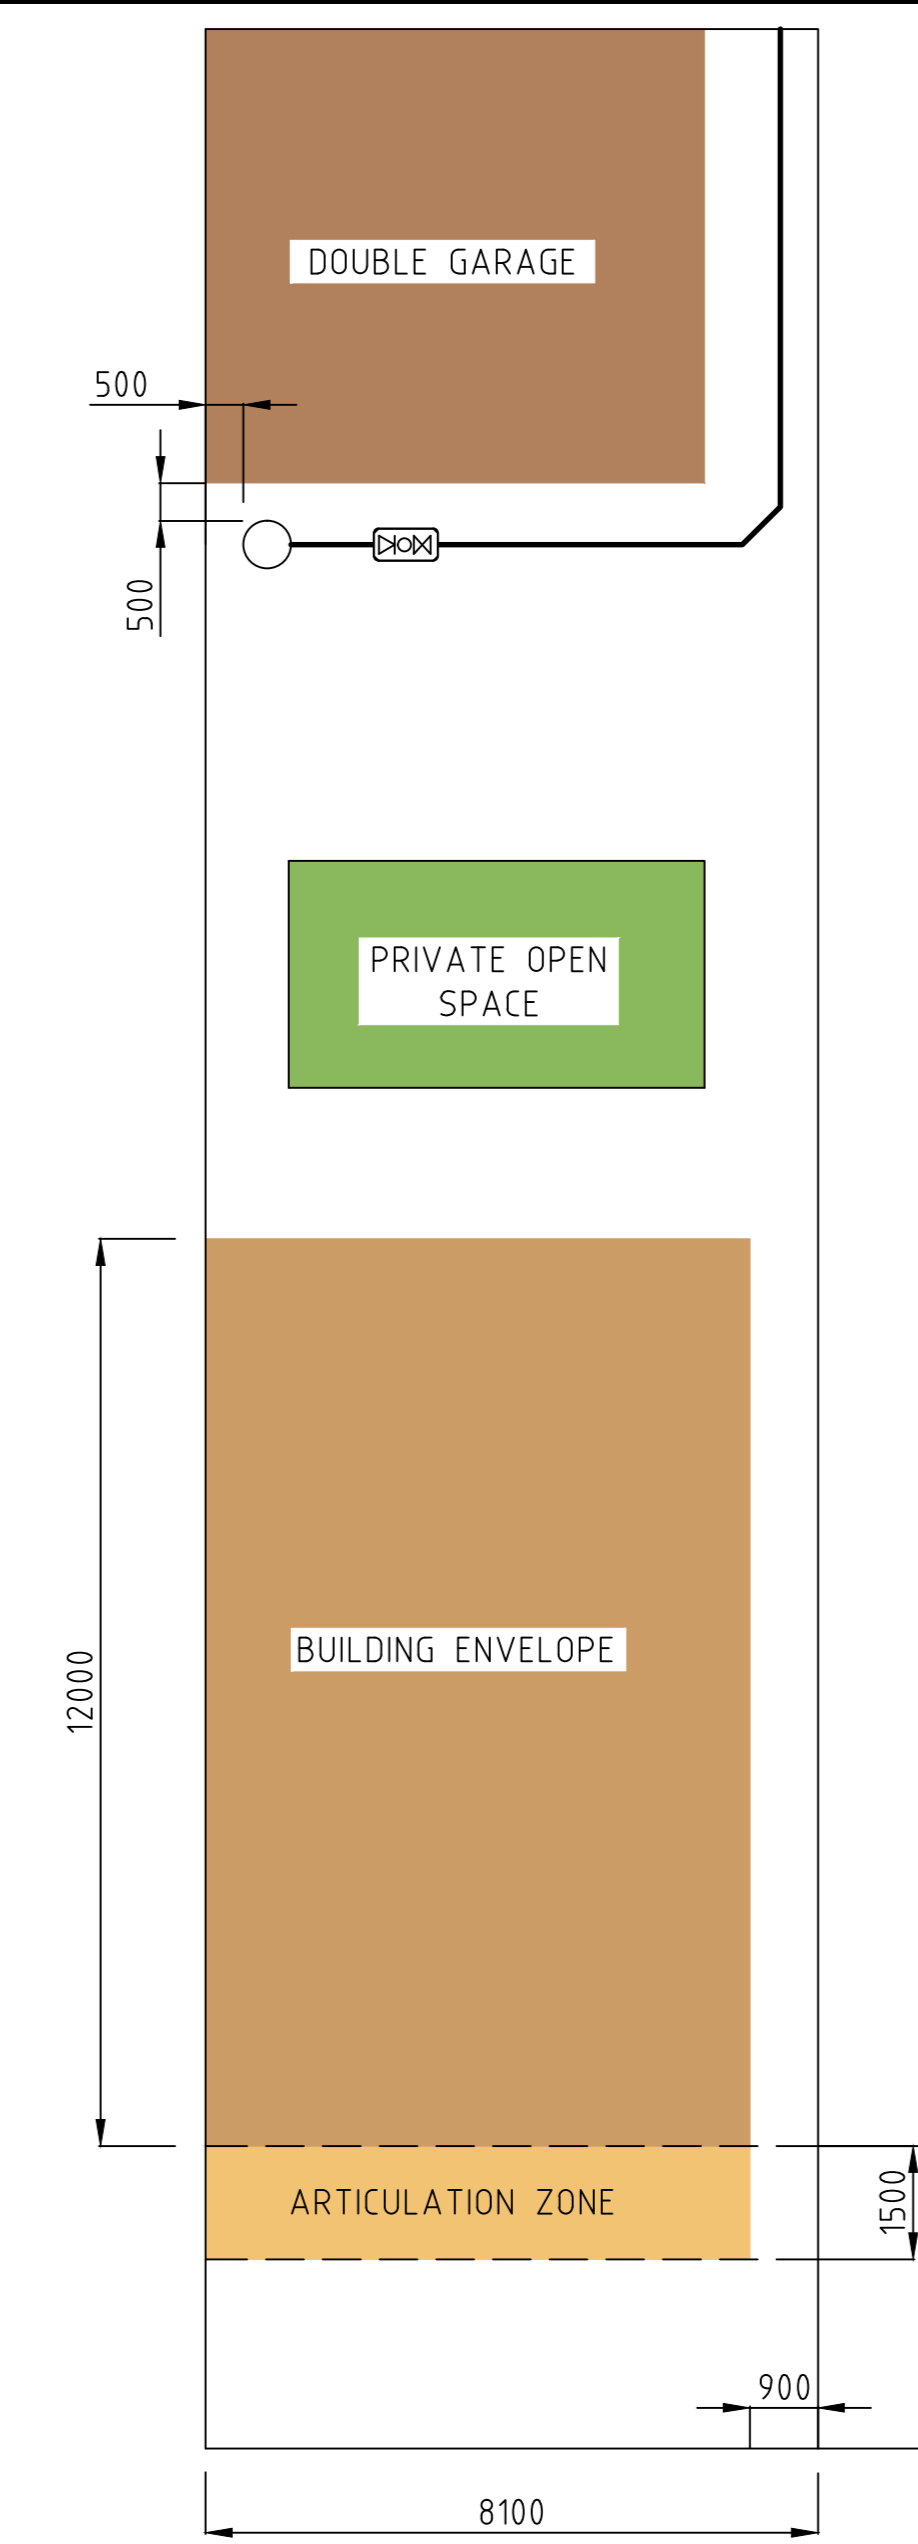

**FIGURE 8**  
 LOT TYPE: TERRACE / ABUTTING LOT  
 - REAR LOADED  
 - LOT SIZE = APPROX 250m<sup>2</sup> to 350m<sup>2</sup>  
 NOTE: PROPERTY AND BUILDING DIMENSIONS ARE INDICATIVE ONLY.

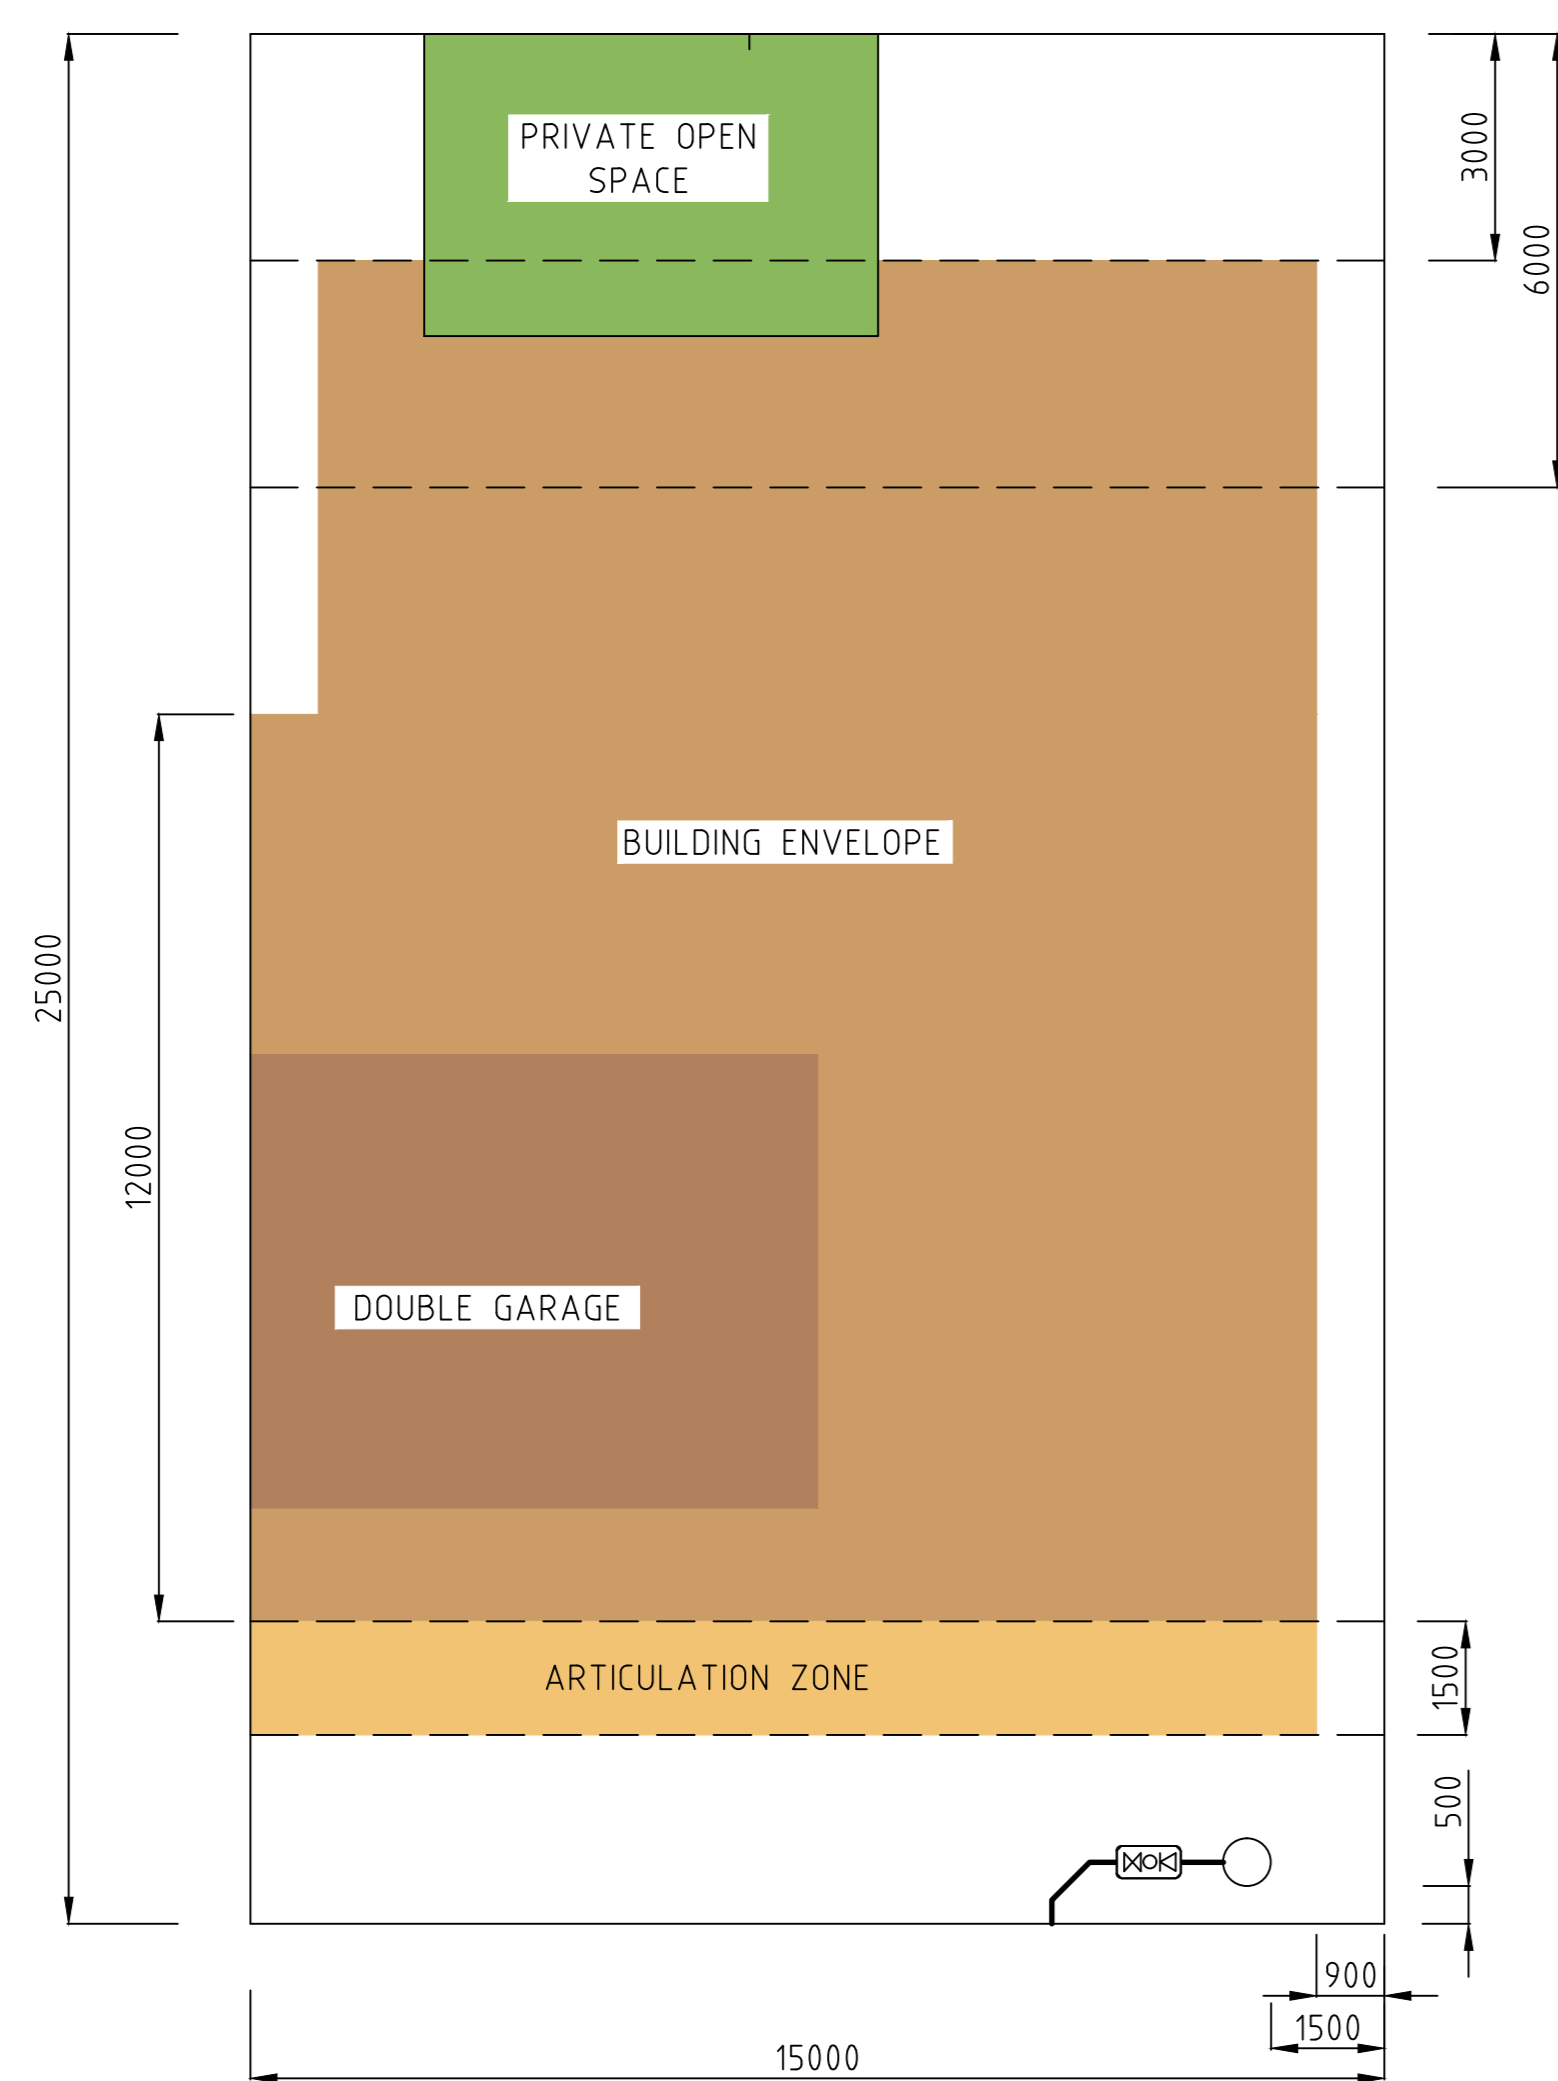

**FIGURE 9**  
 LOT TYPE: SMALL / COMPACT LOTS  
 - FRONT LOADED  
 - LOT SIZE = APPROX 310m<sup>2</sup> to 375m<sup>2</sup>  
 NOTE: PROPERTY AND BUILDING DIMENSIONS ARE INDICATIVE ONLY.

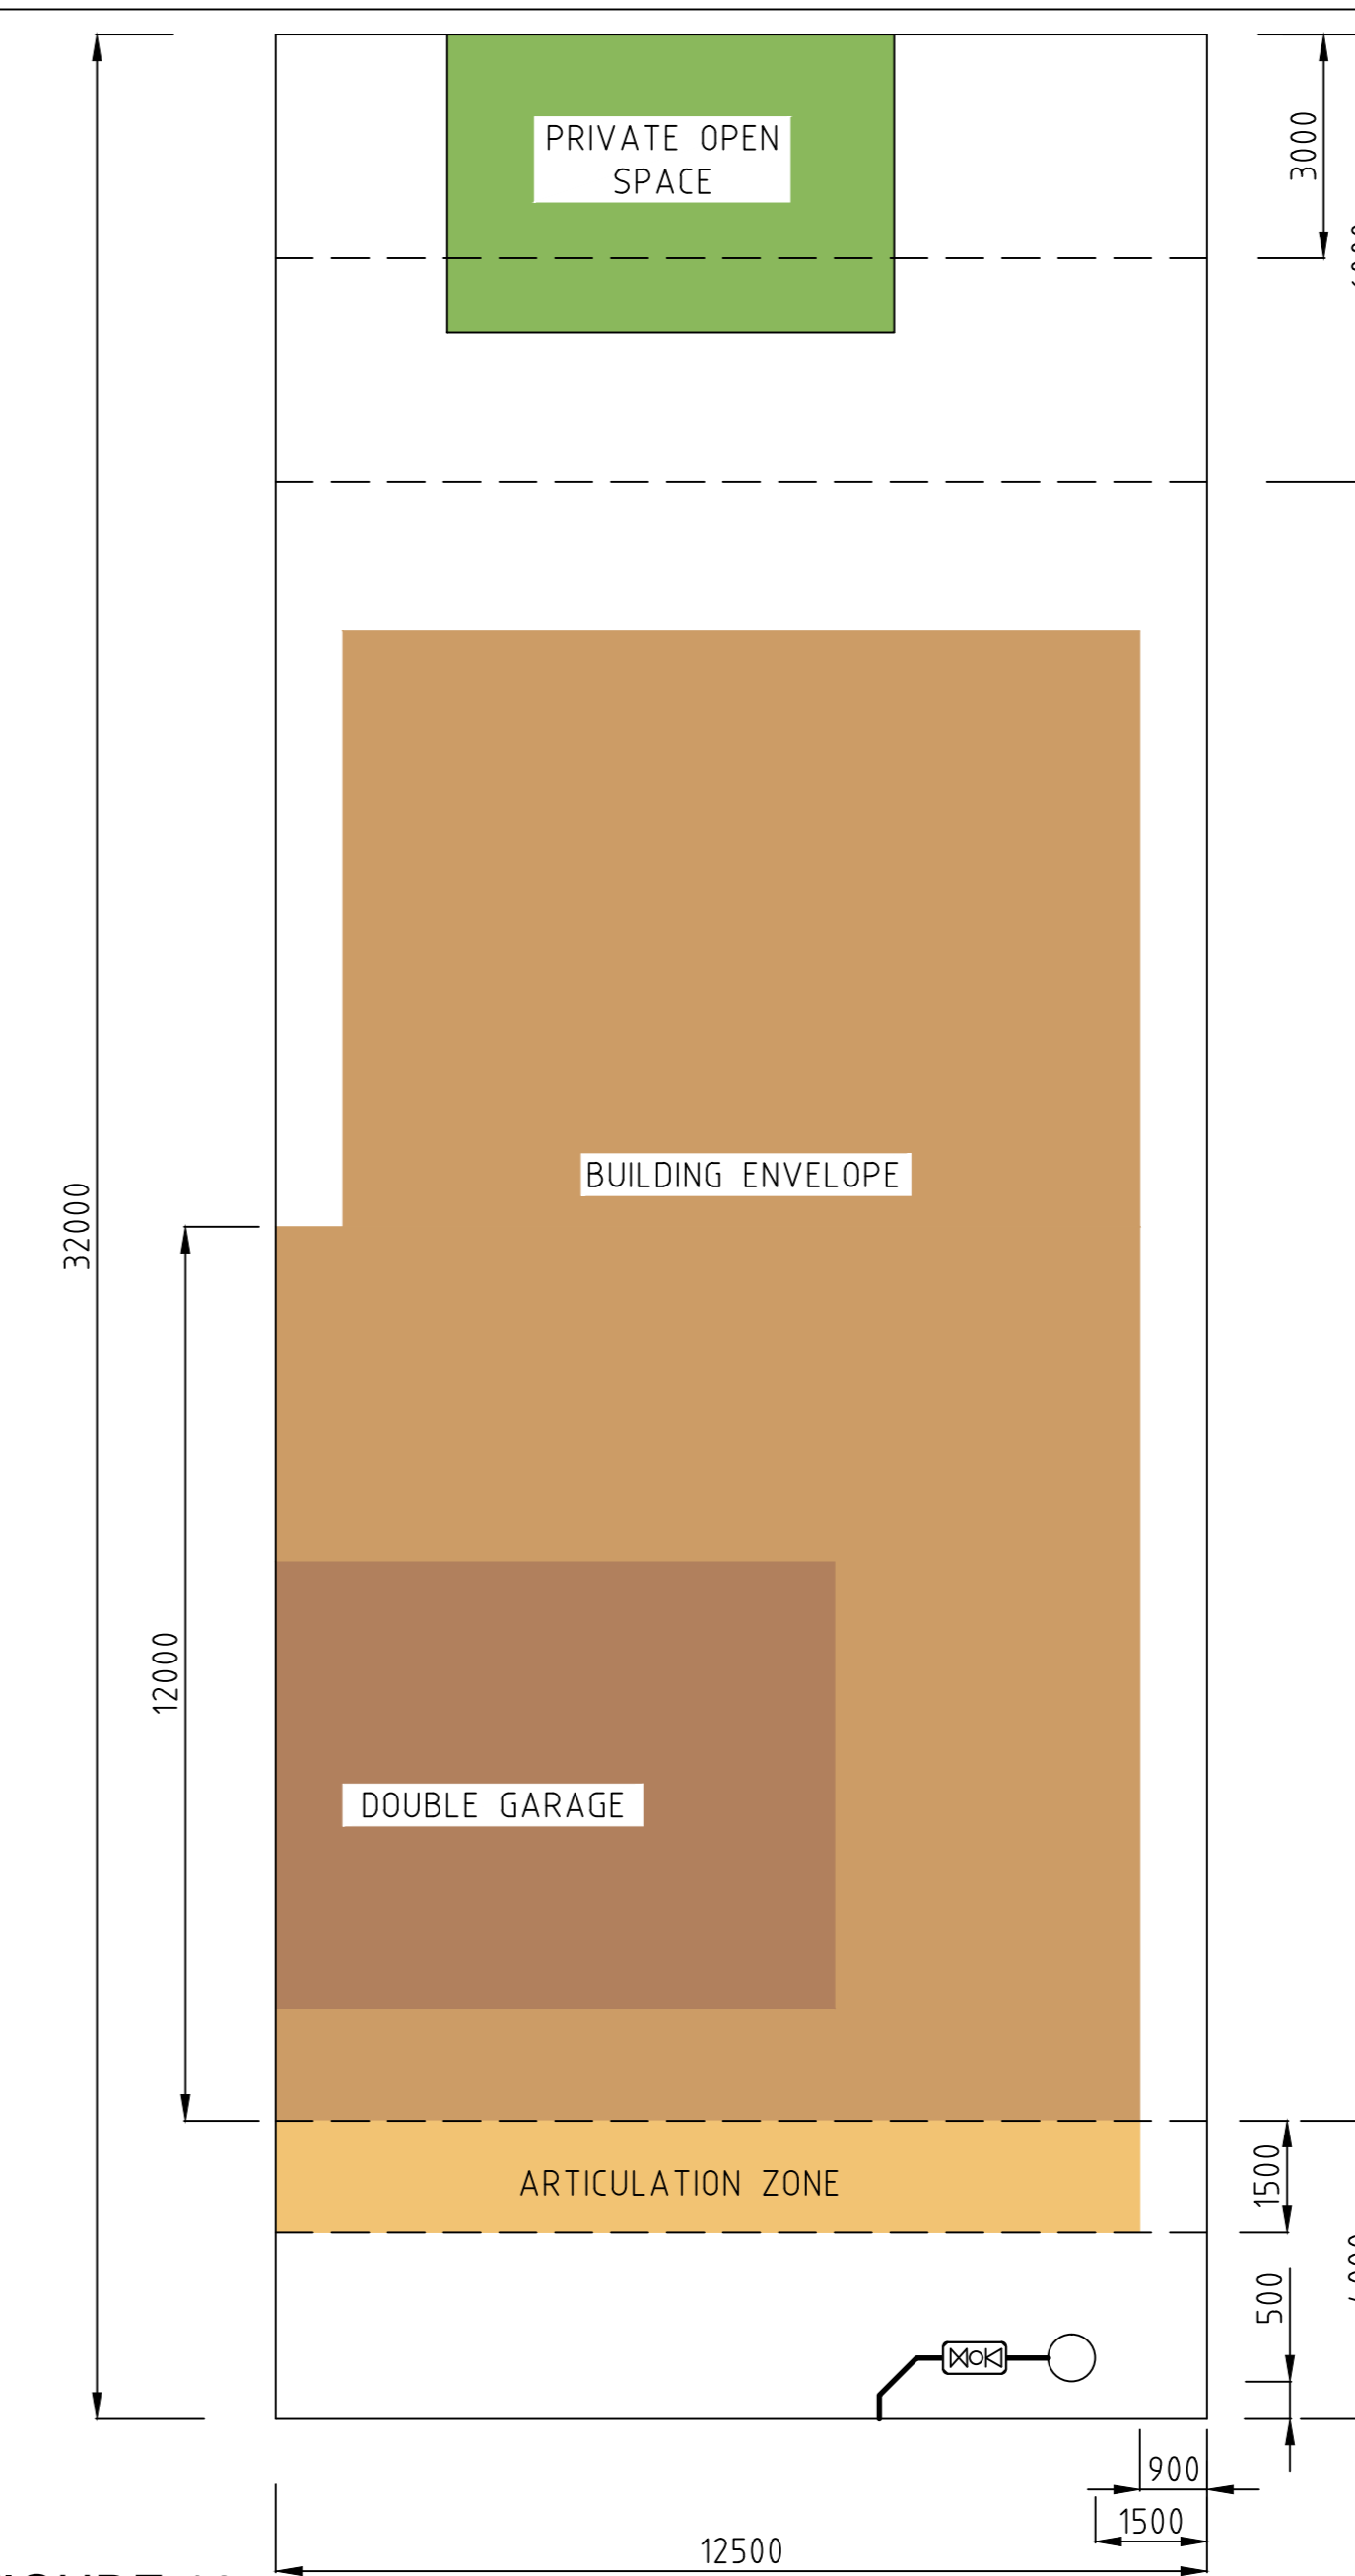

**FIGURE 10**  
 LOT TYPE: TRANSITION DWELLING  
 - FRONT LOADED  
 - LOT SIZE = APPROX 400m<sup>2</sup>  
 NOTE: PROPERTY AND BUILDING DIMENSIONS ARE INDICATIVE ONLY.